
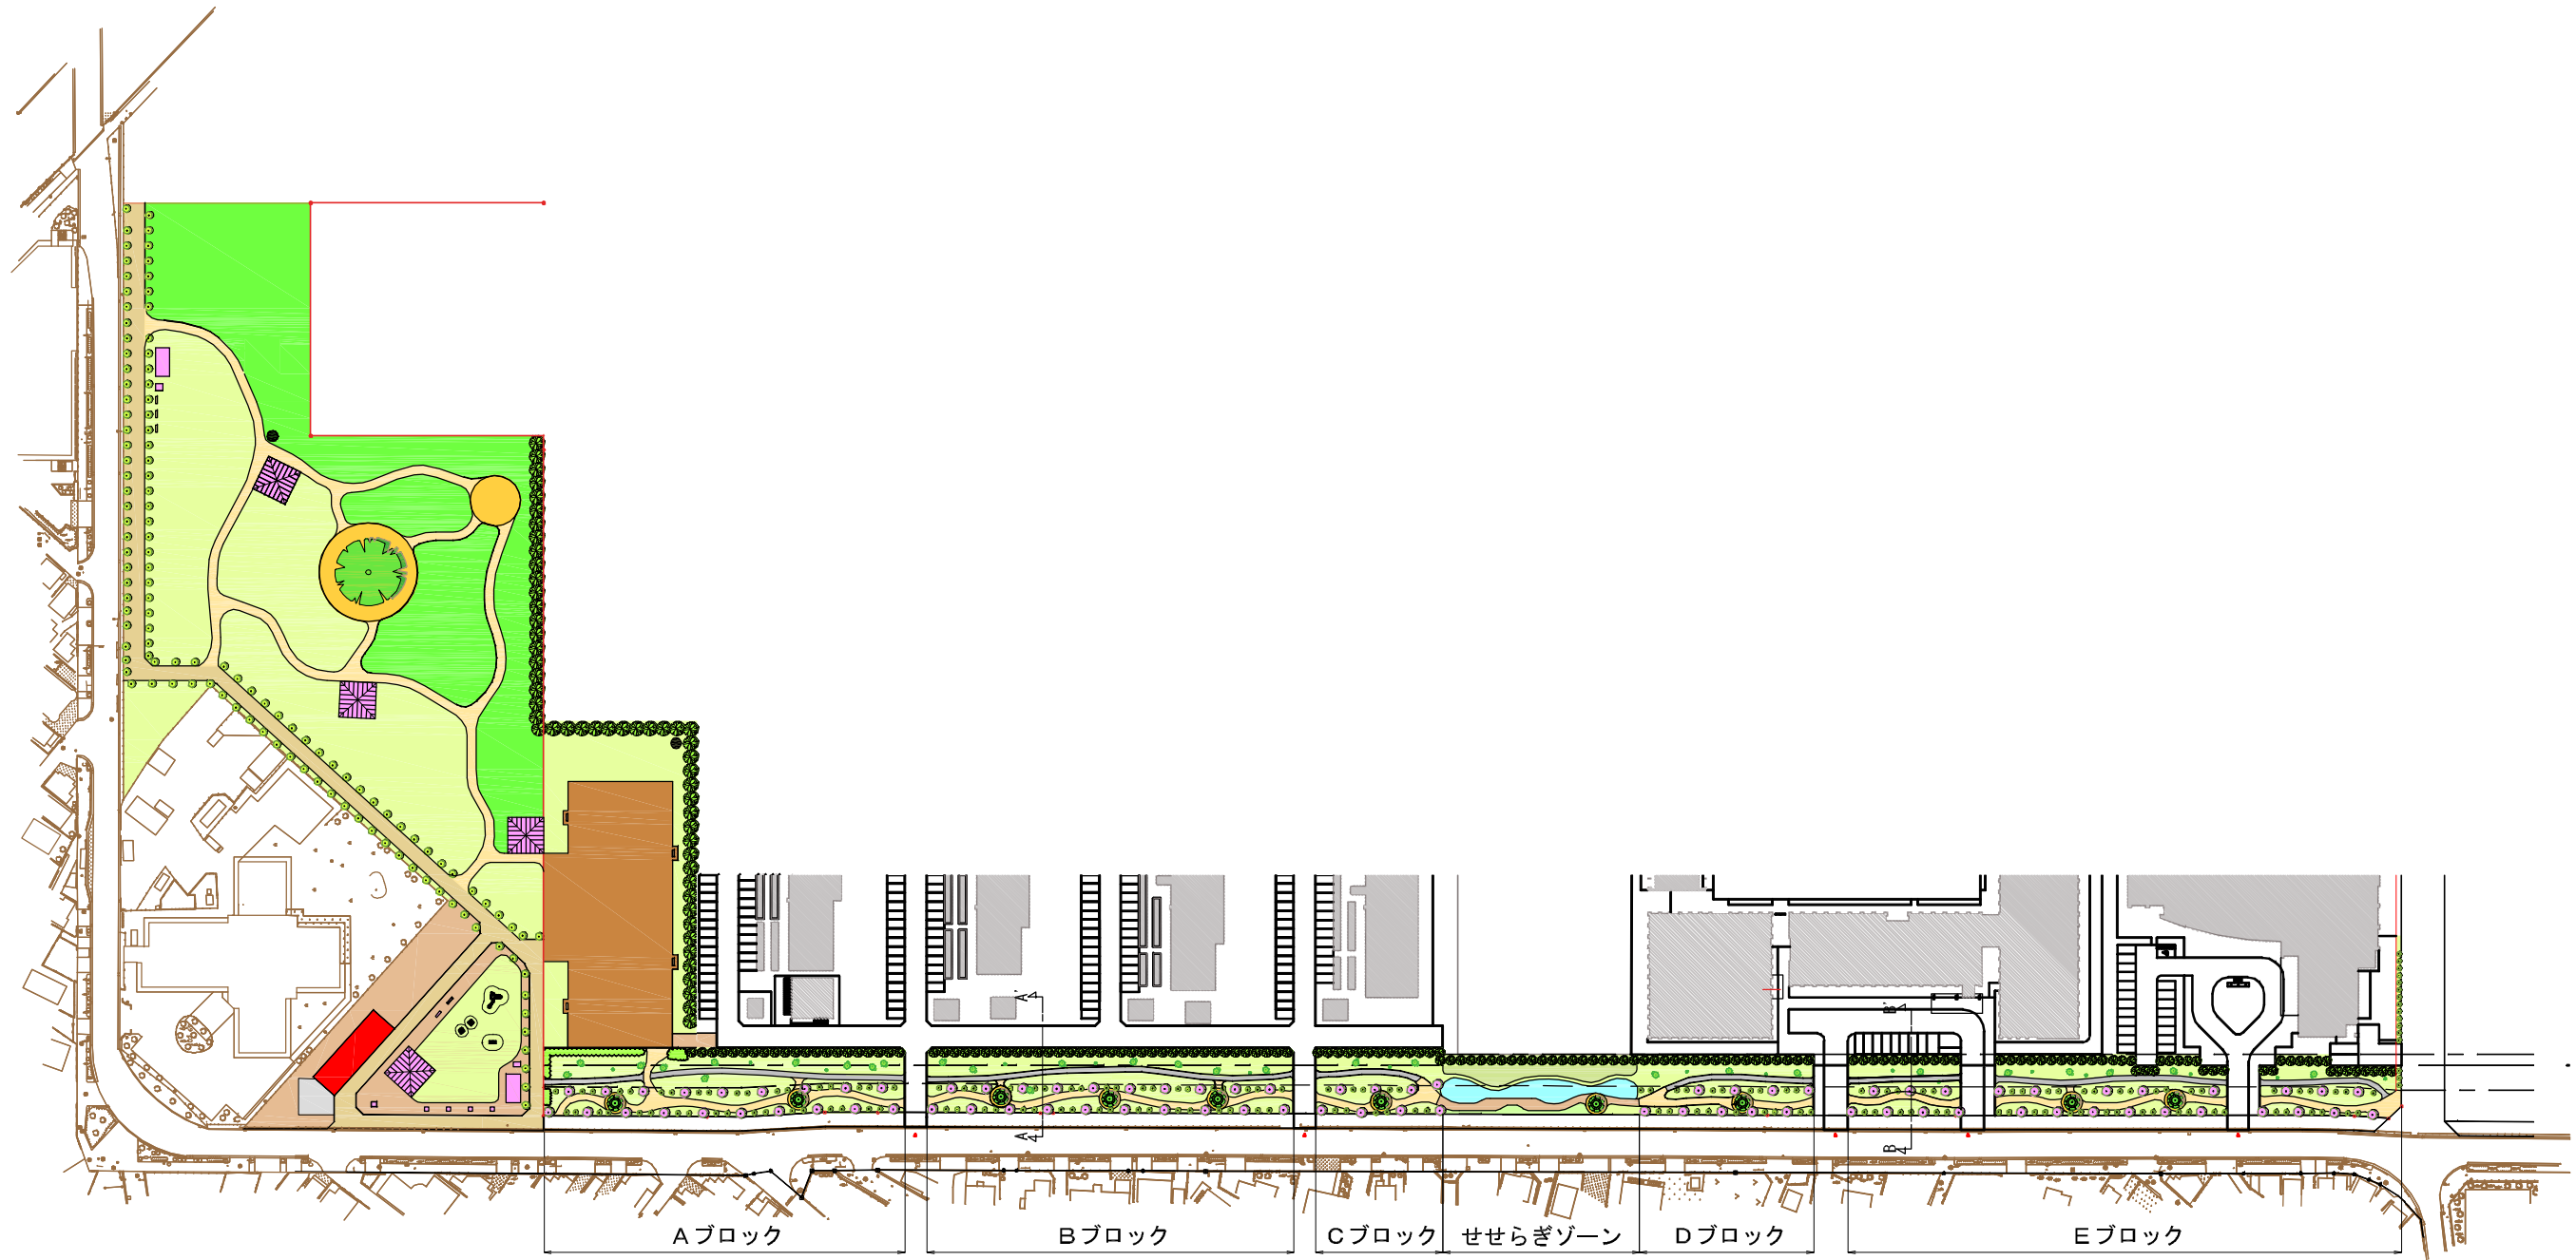


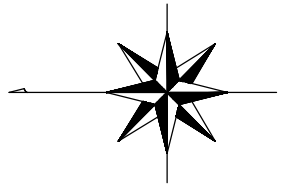

Aブロック


Bブロック

Cブロック




せせらぎゾーン

Dブロック



Eブロック

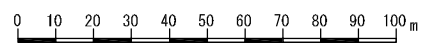


緑道・公園全体平面図 S=1/1000 (A1)
S=1/2000 (A3)

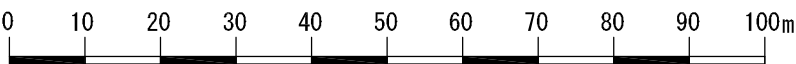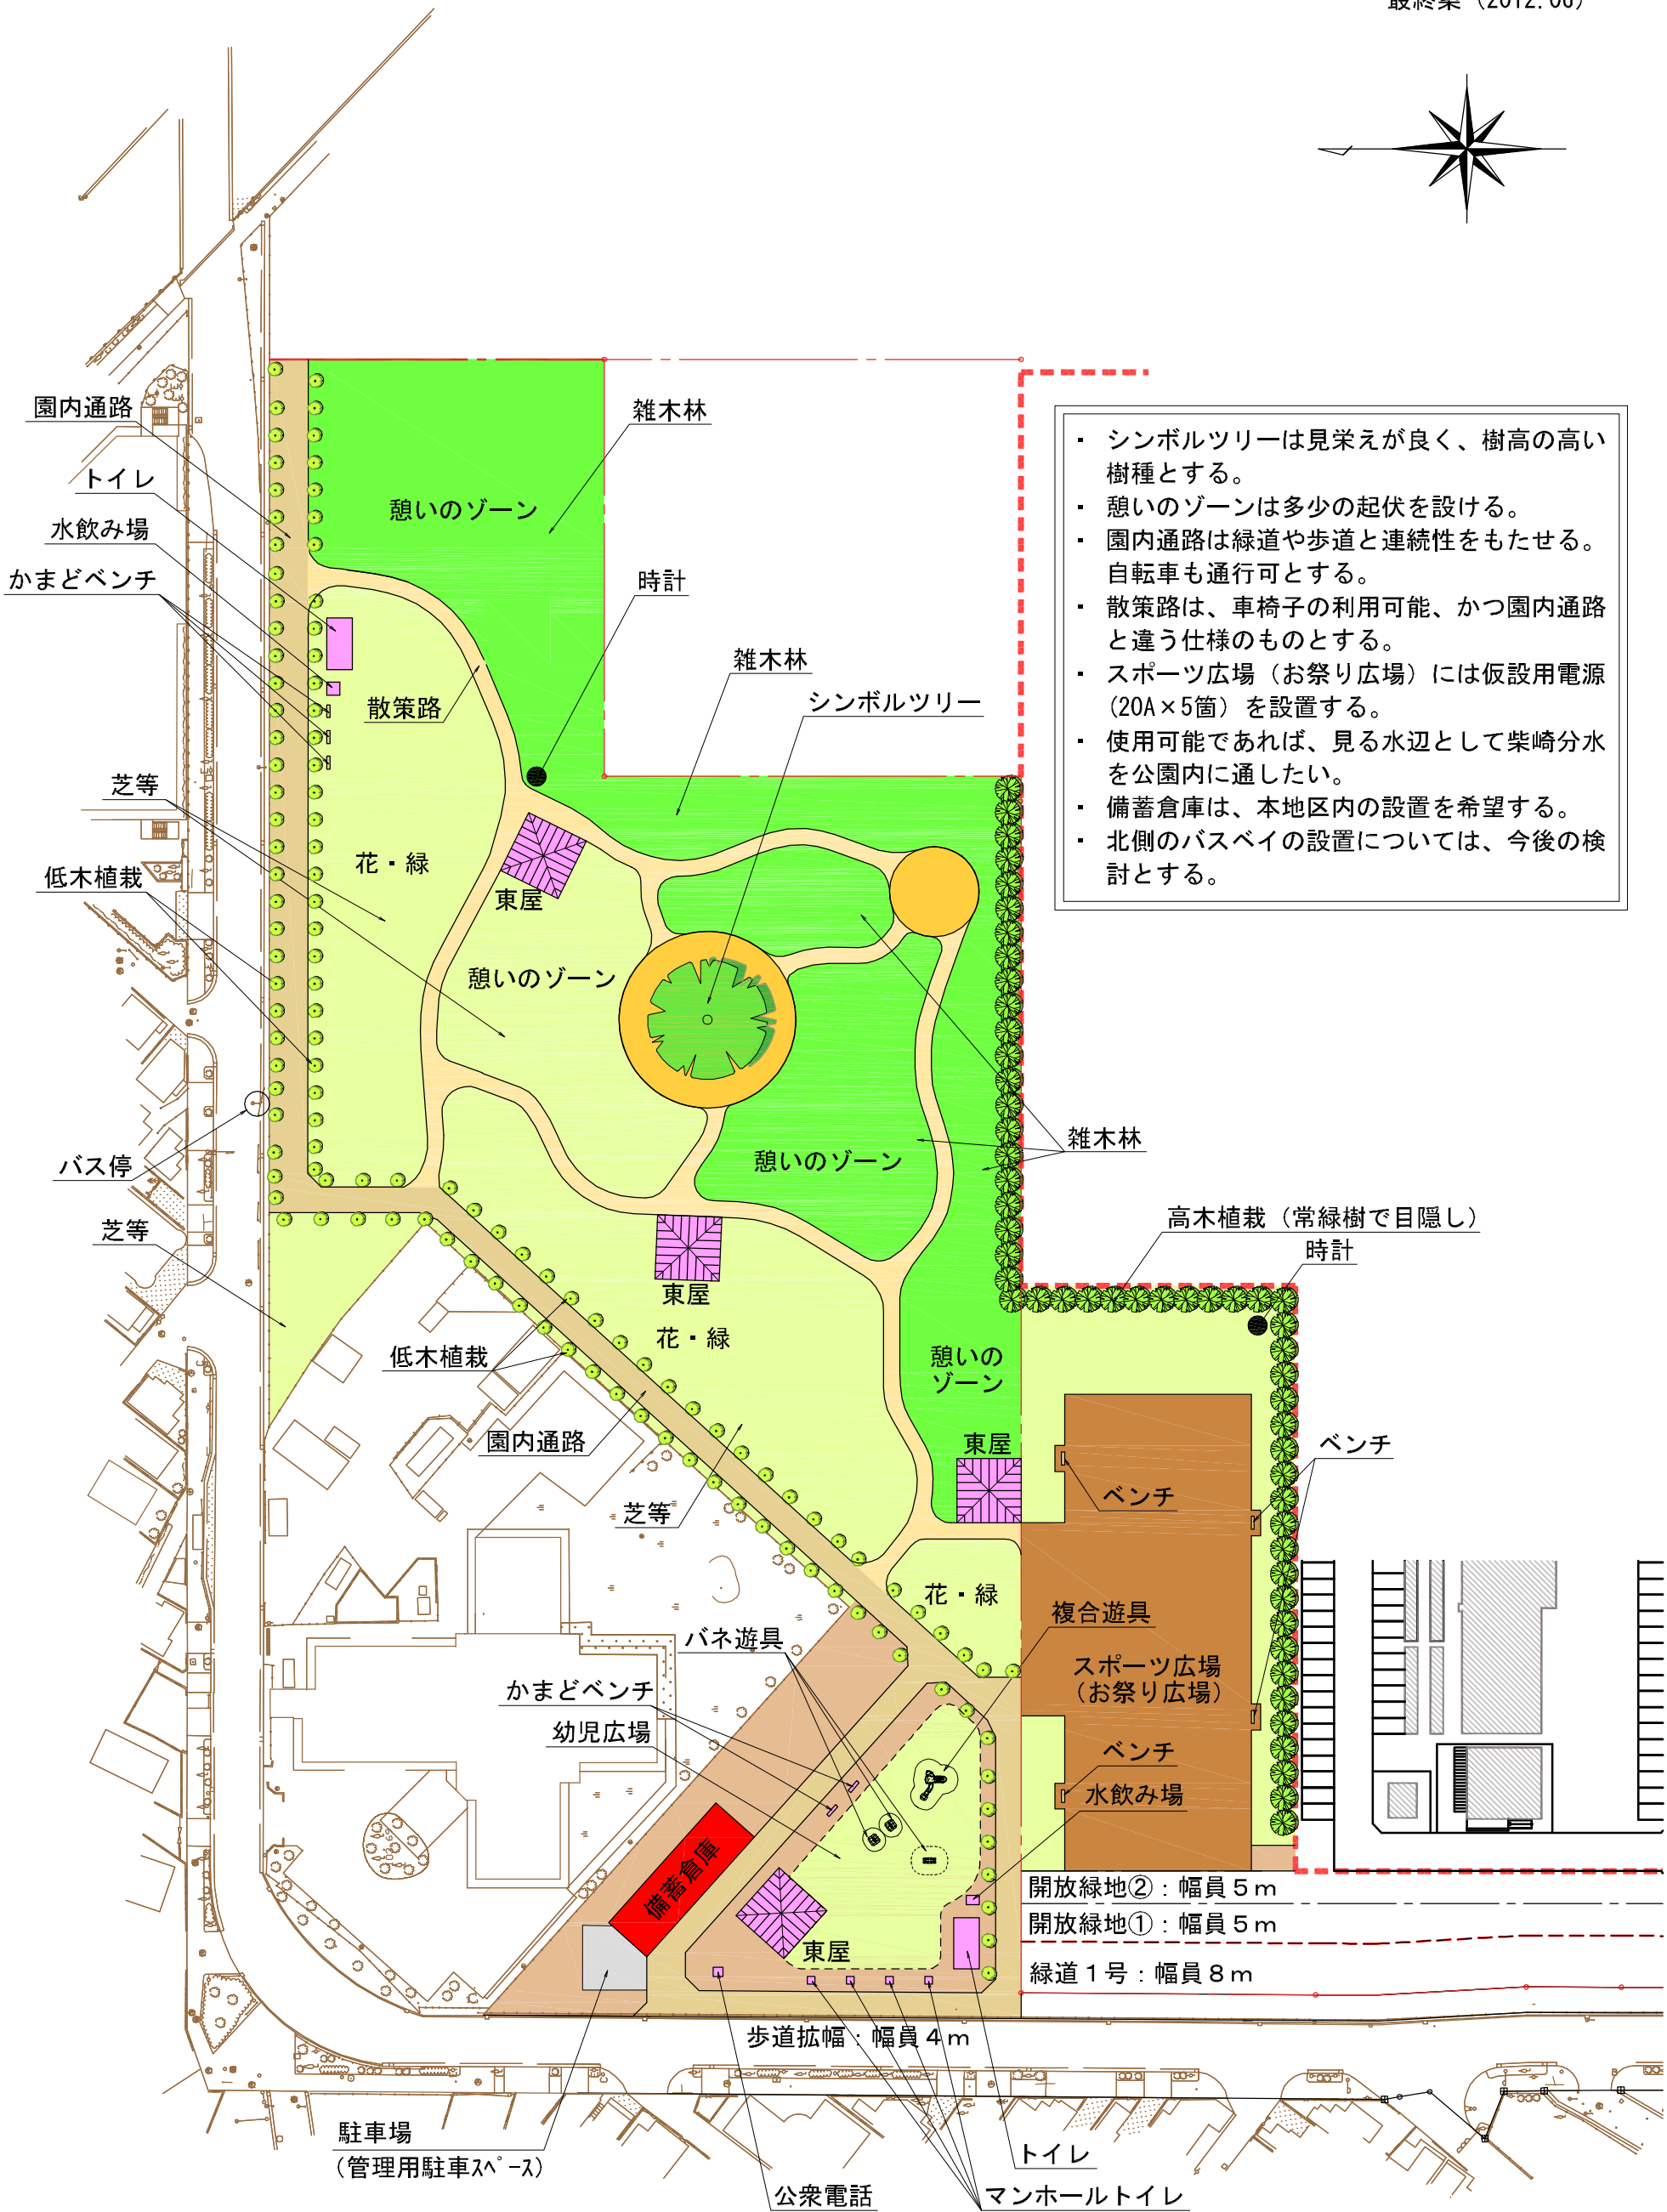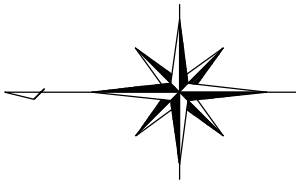


（公園）部分拡大図 S=1/500 (A1)
S=1/1000 (A3)

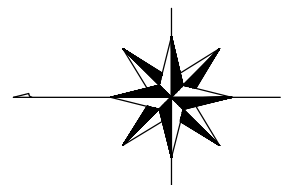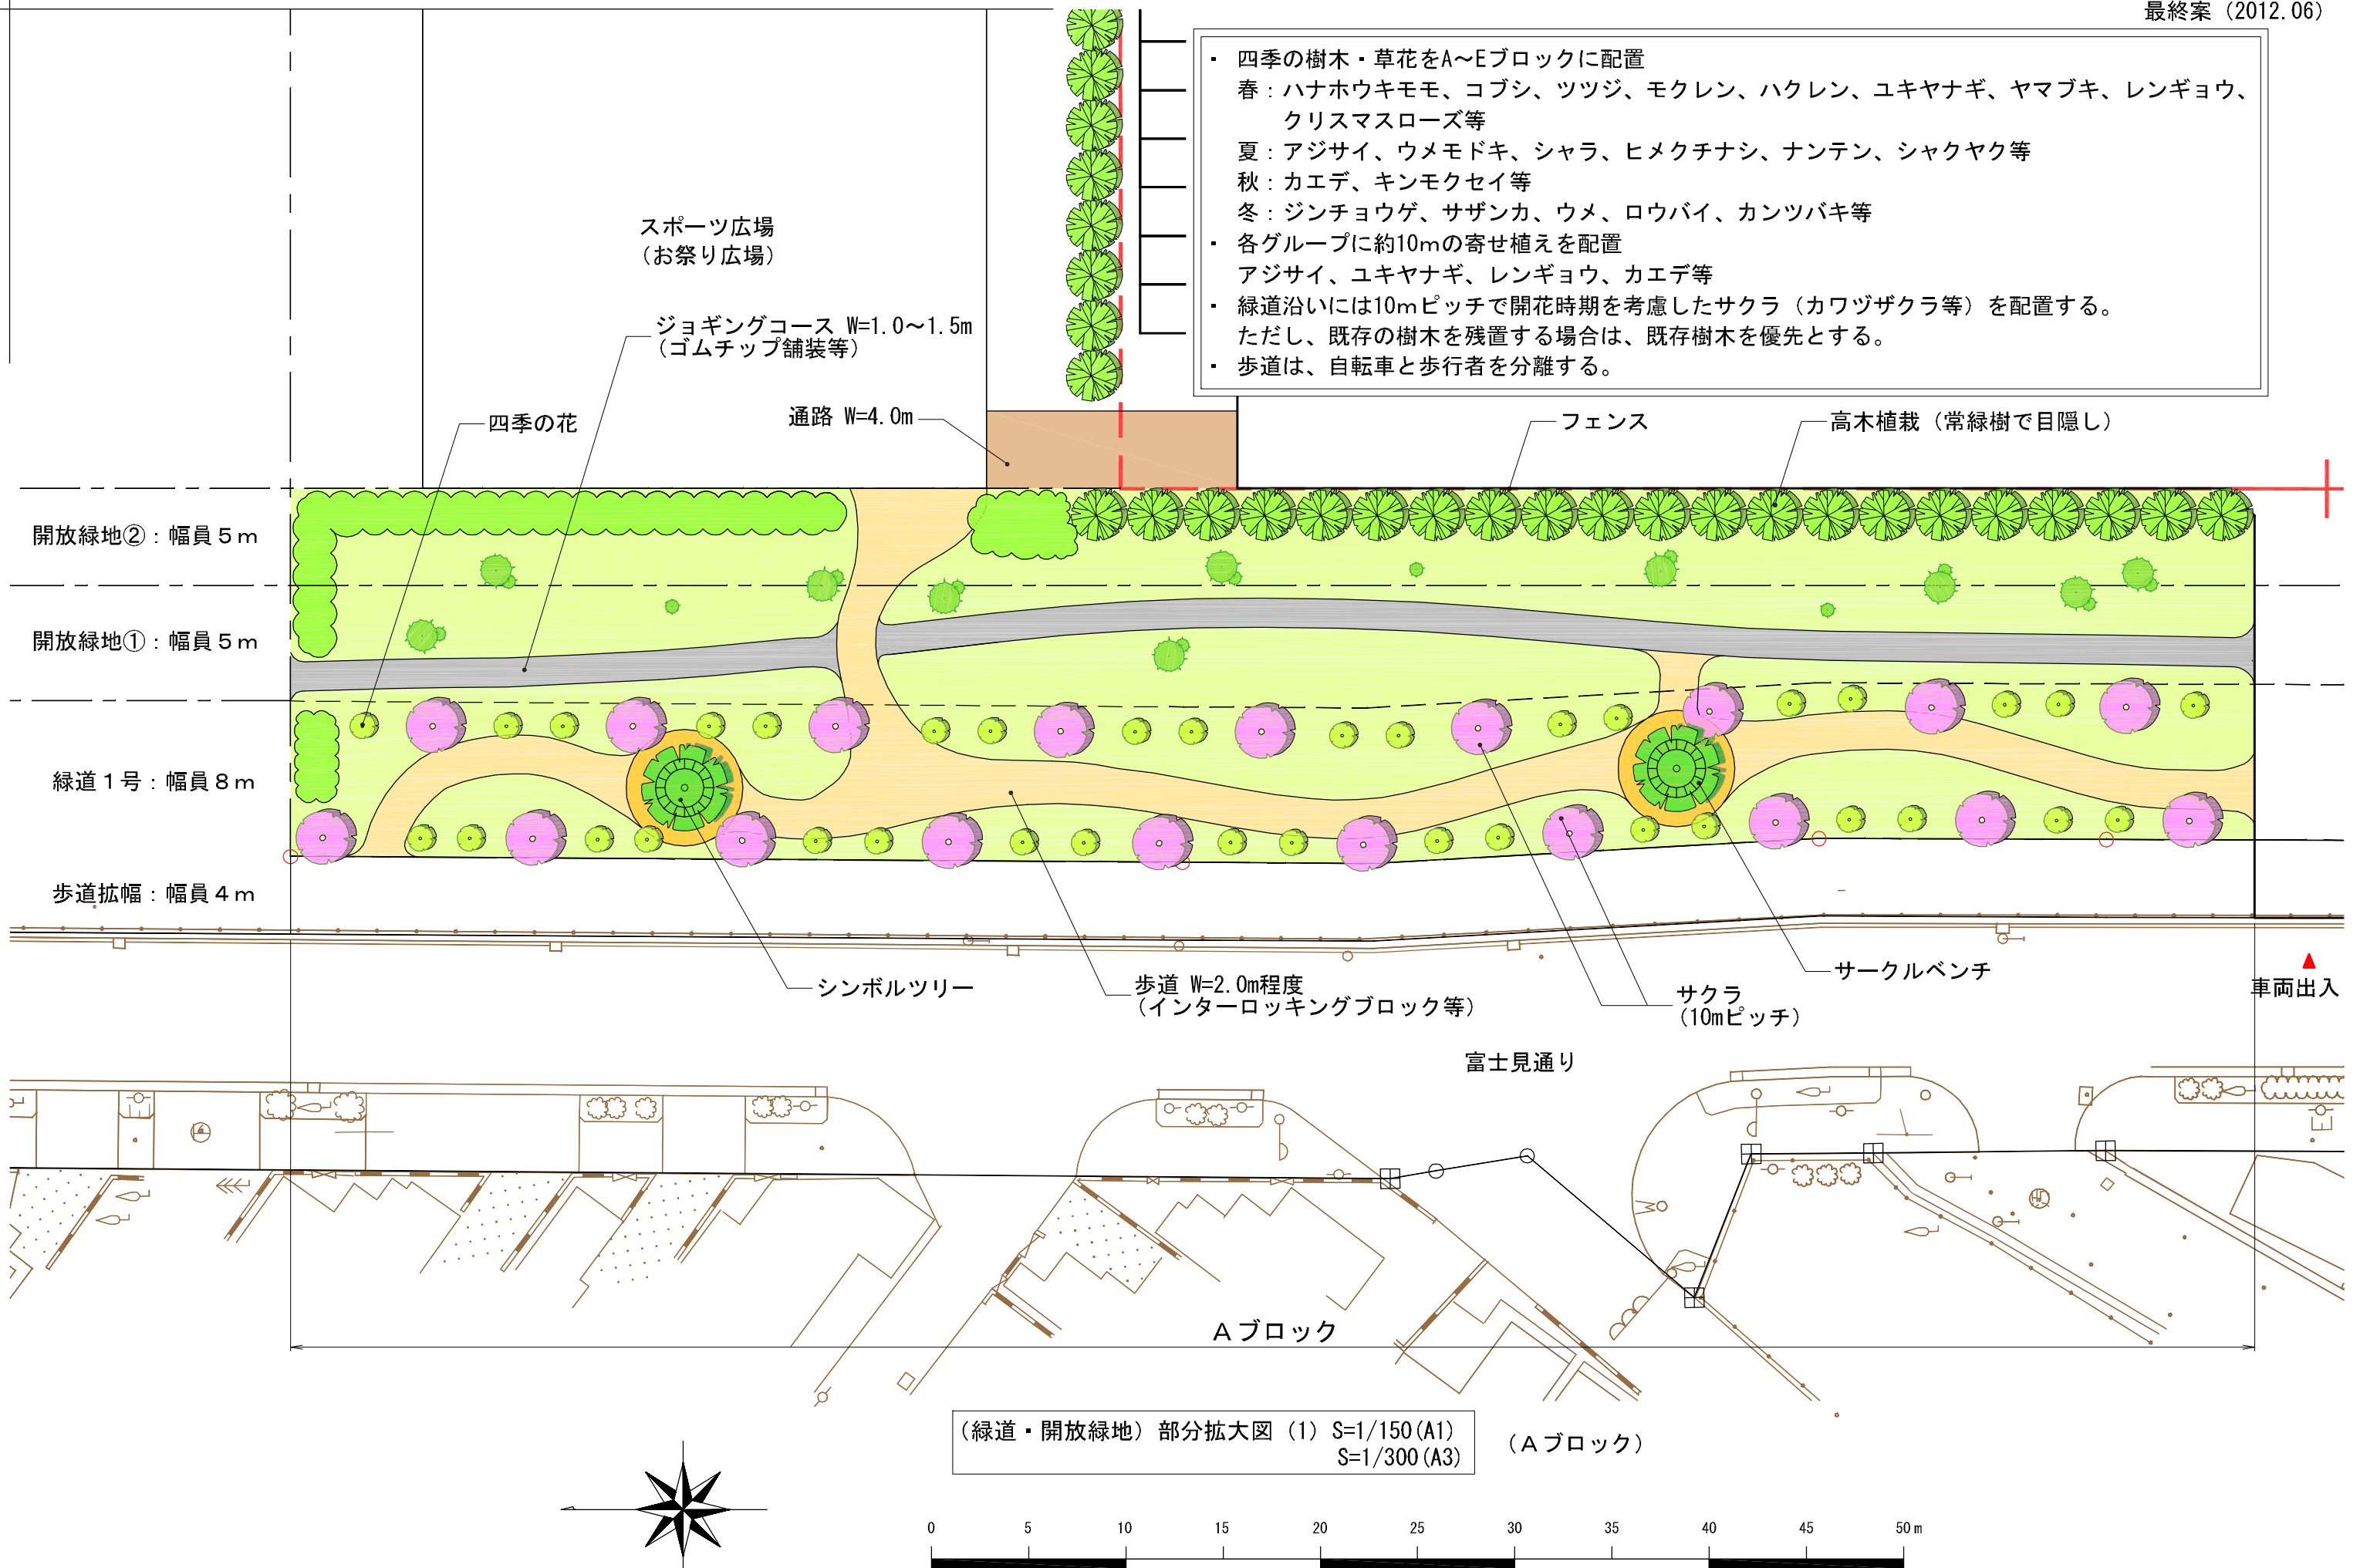


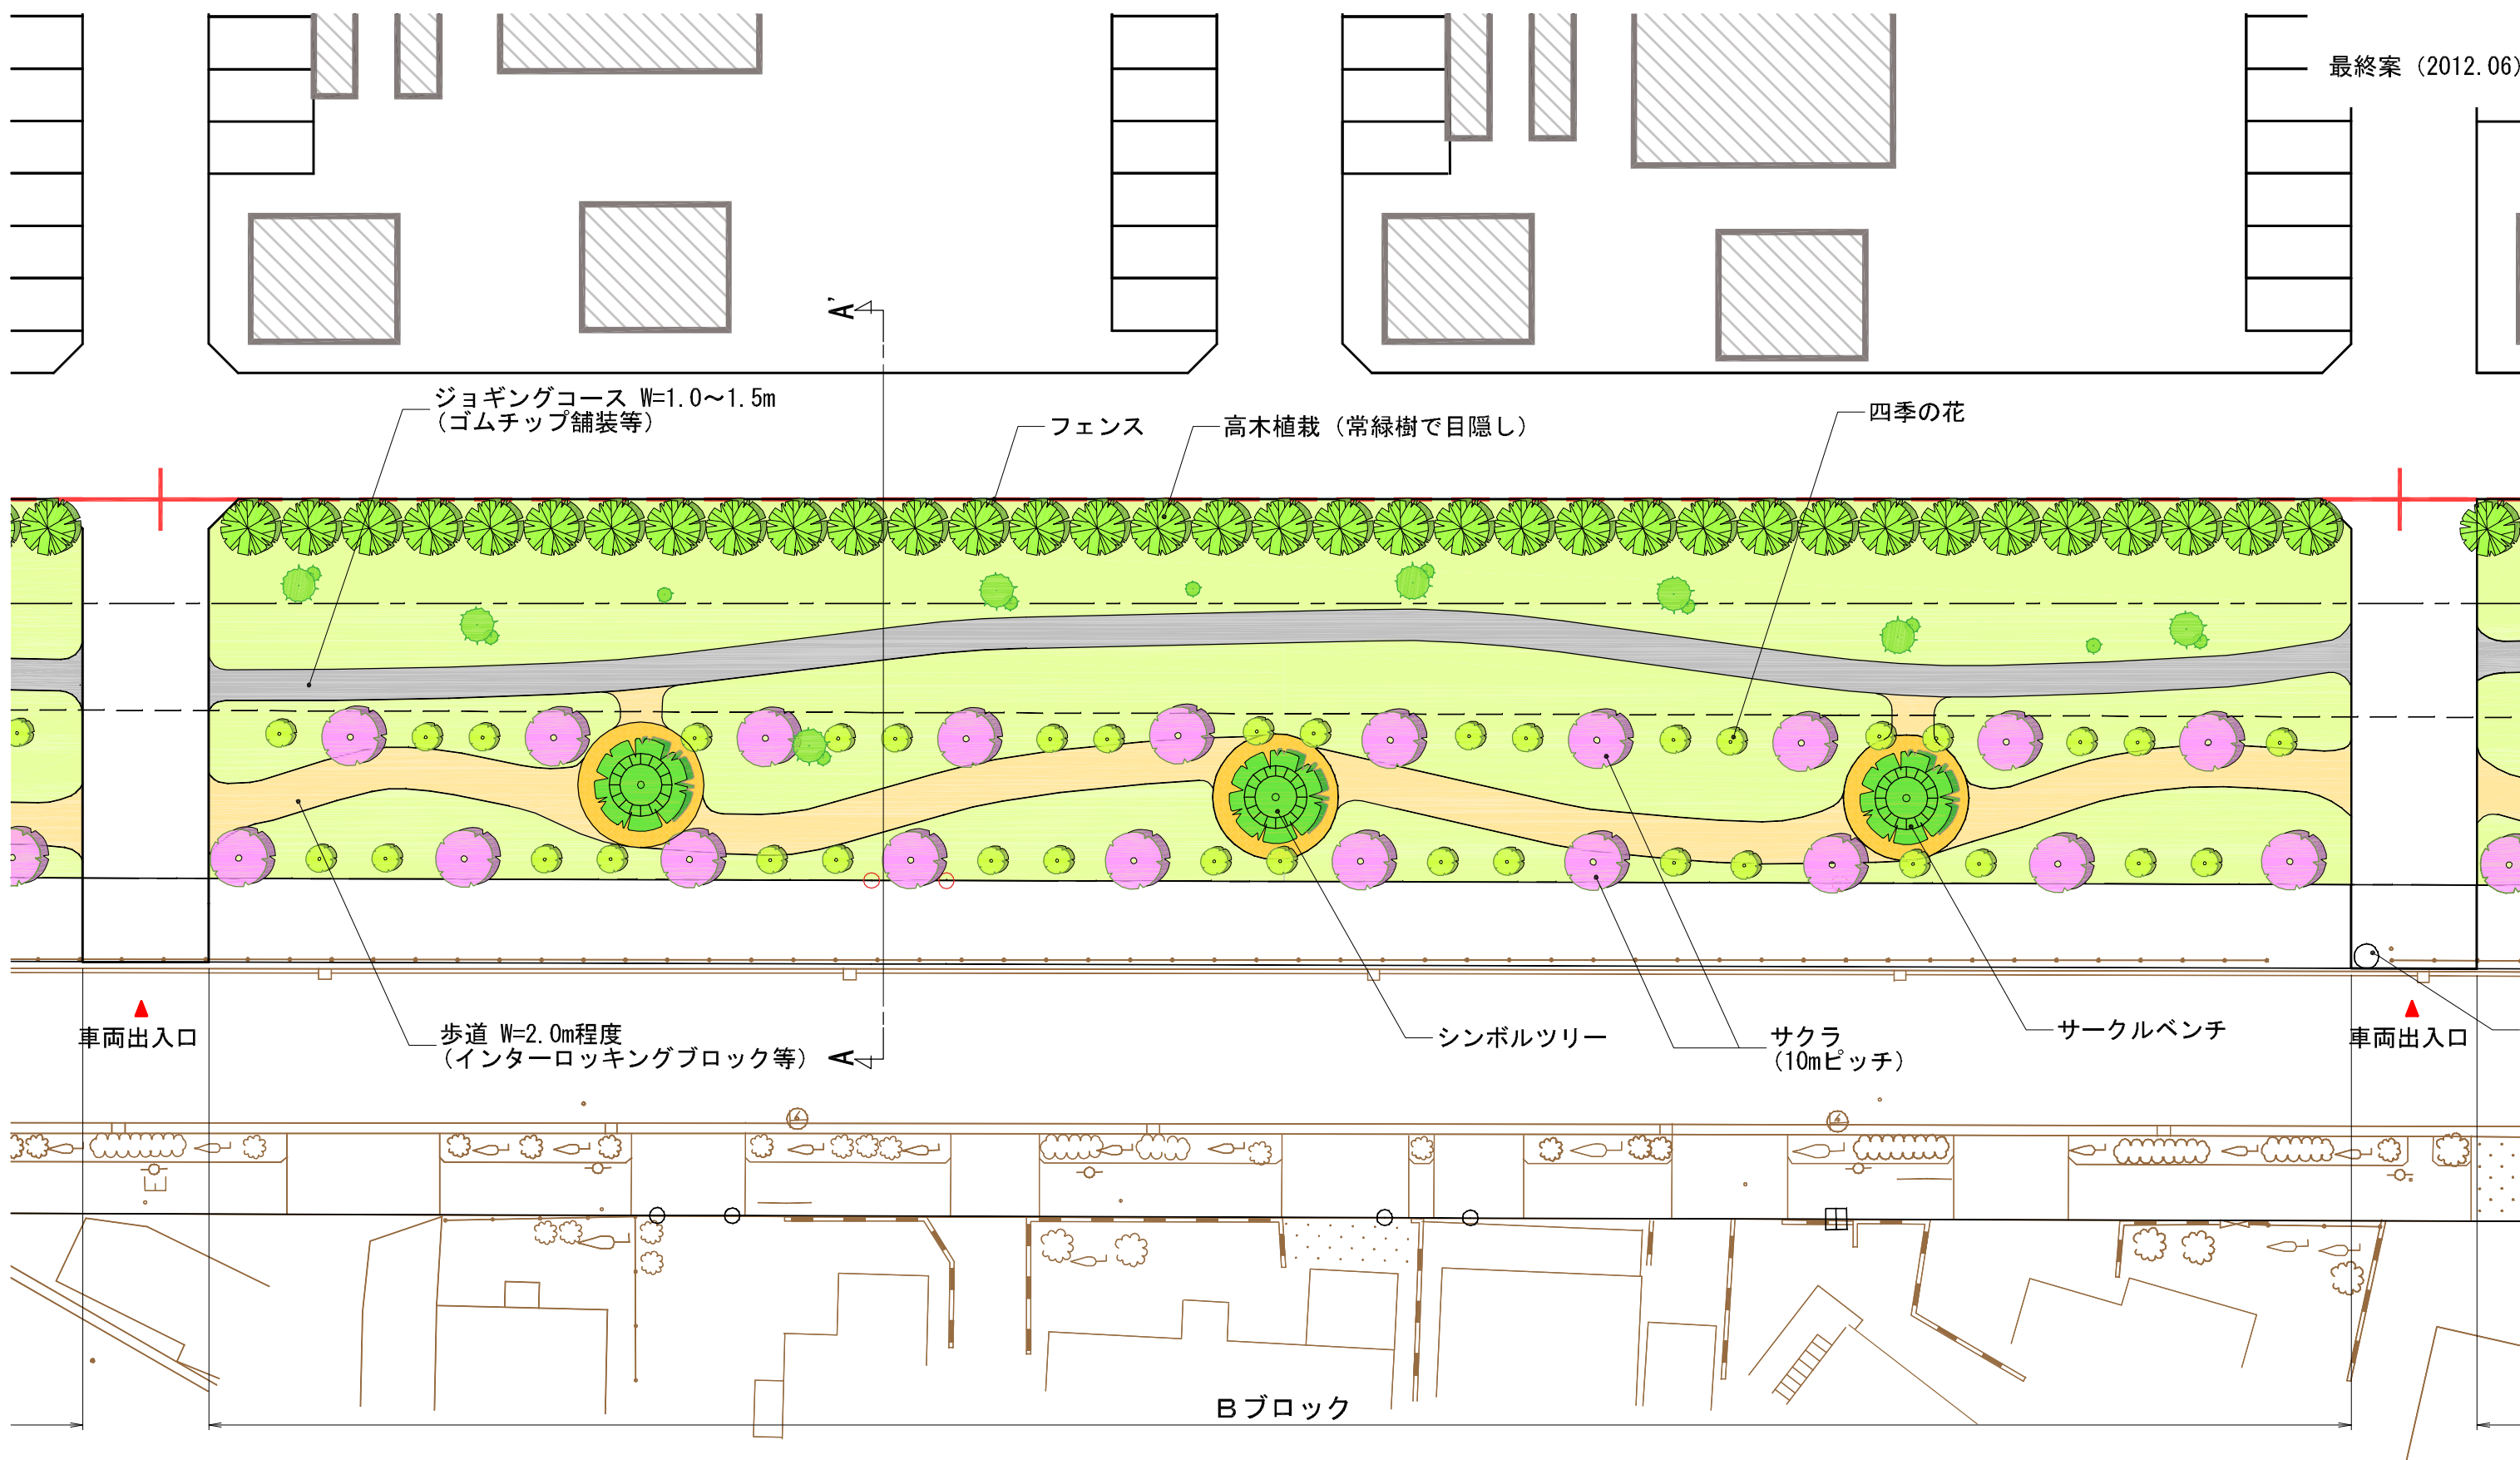

(緑道・開放緑地) 部分拡大図 (2) S=1/150 (A1)
S=1/300 (A3)



(Bブロック)


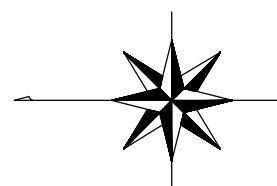


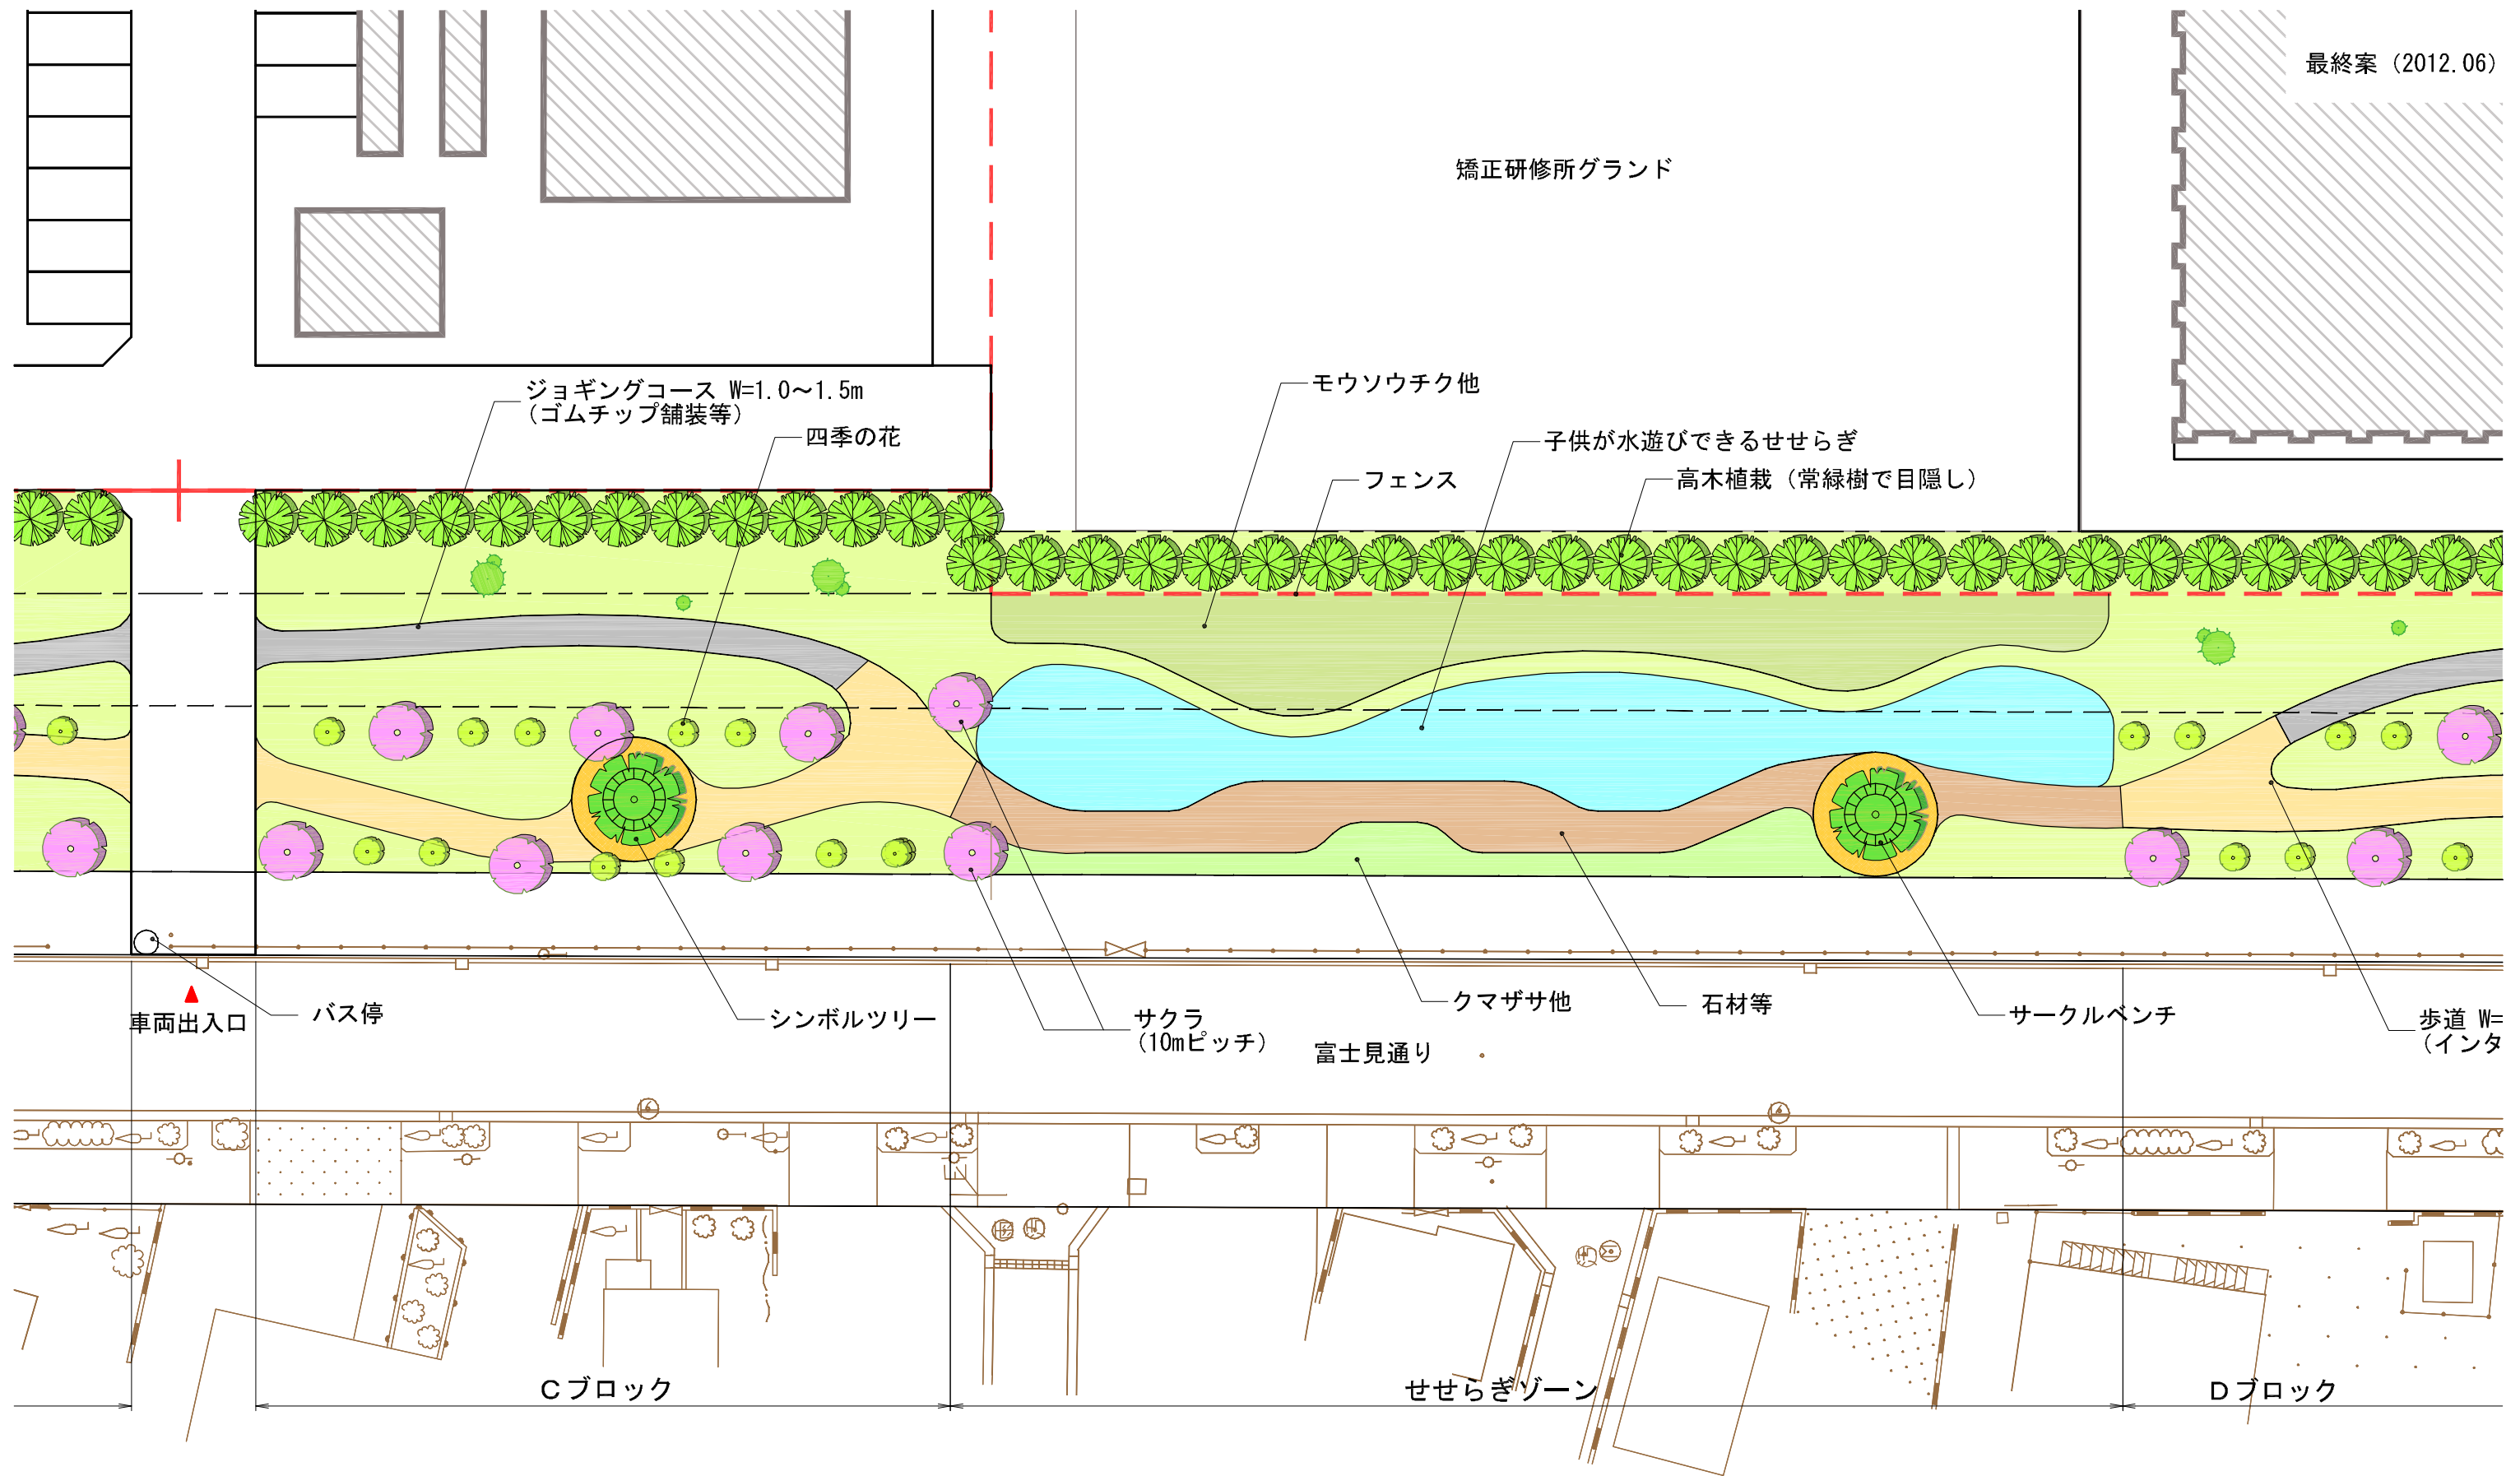

(緑道・開放緑地) 部分拡大図 (3) S=1/150 (A1)
S=1/300 (A3)


(Cブロック・せせらぎゾーン・Dブロック)

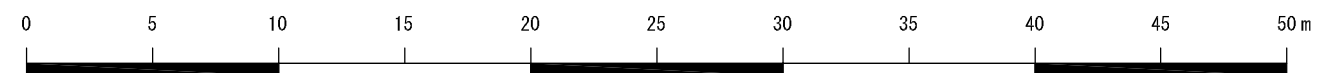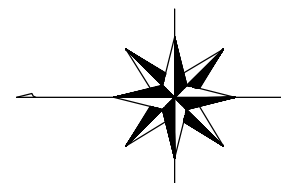


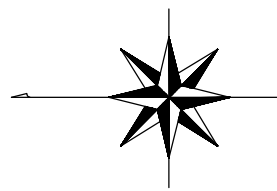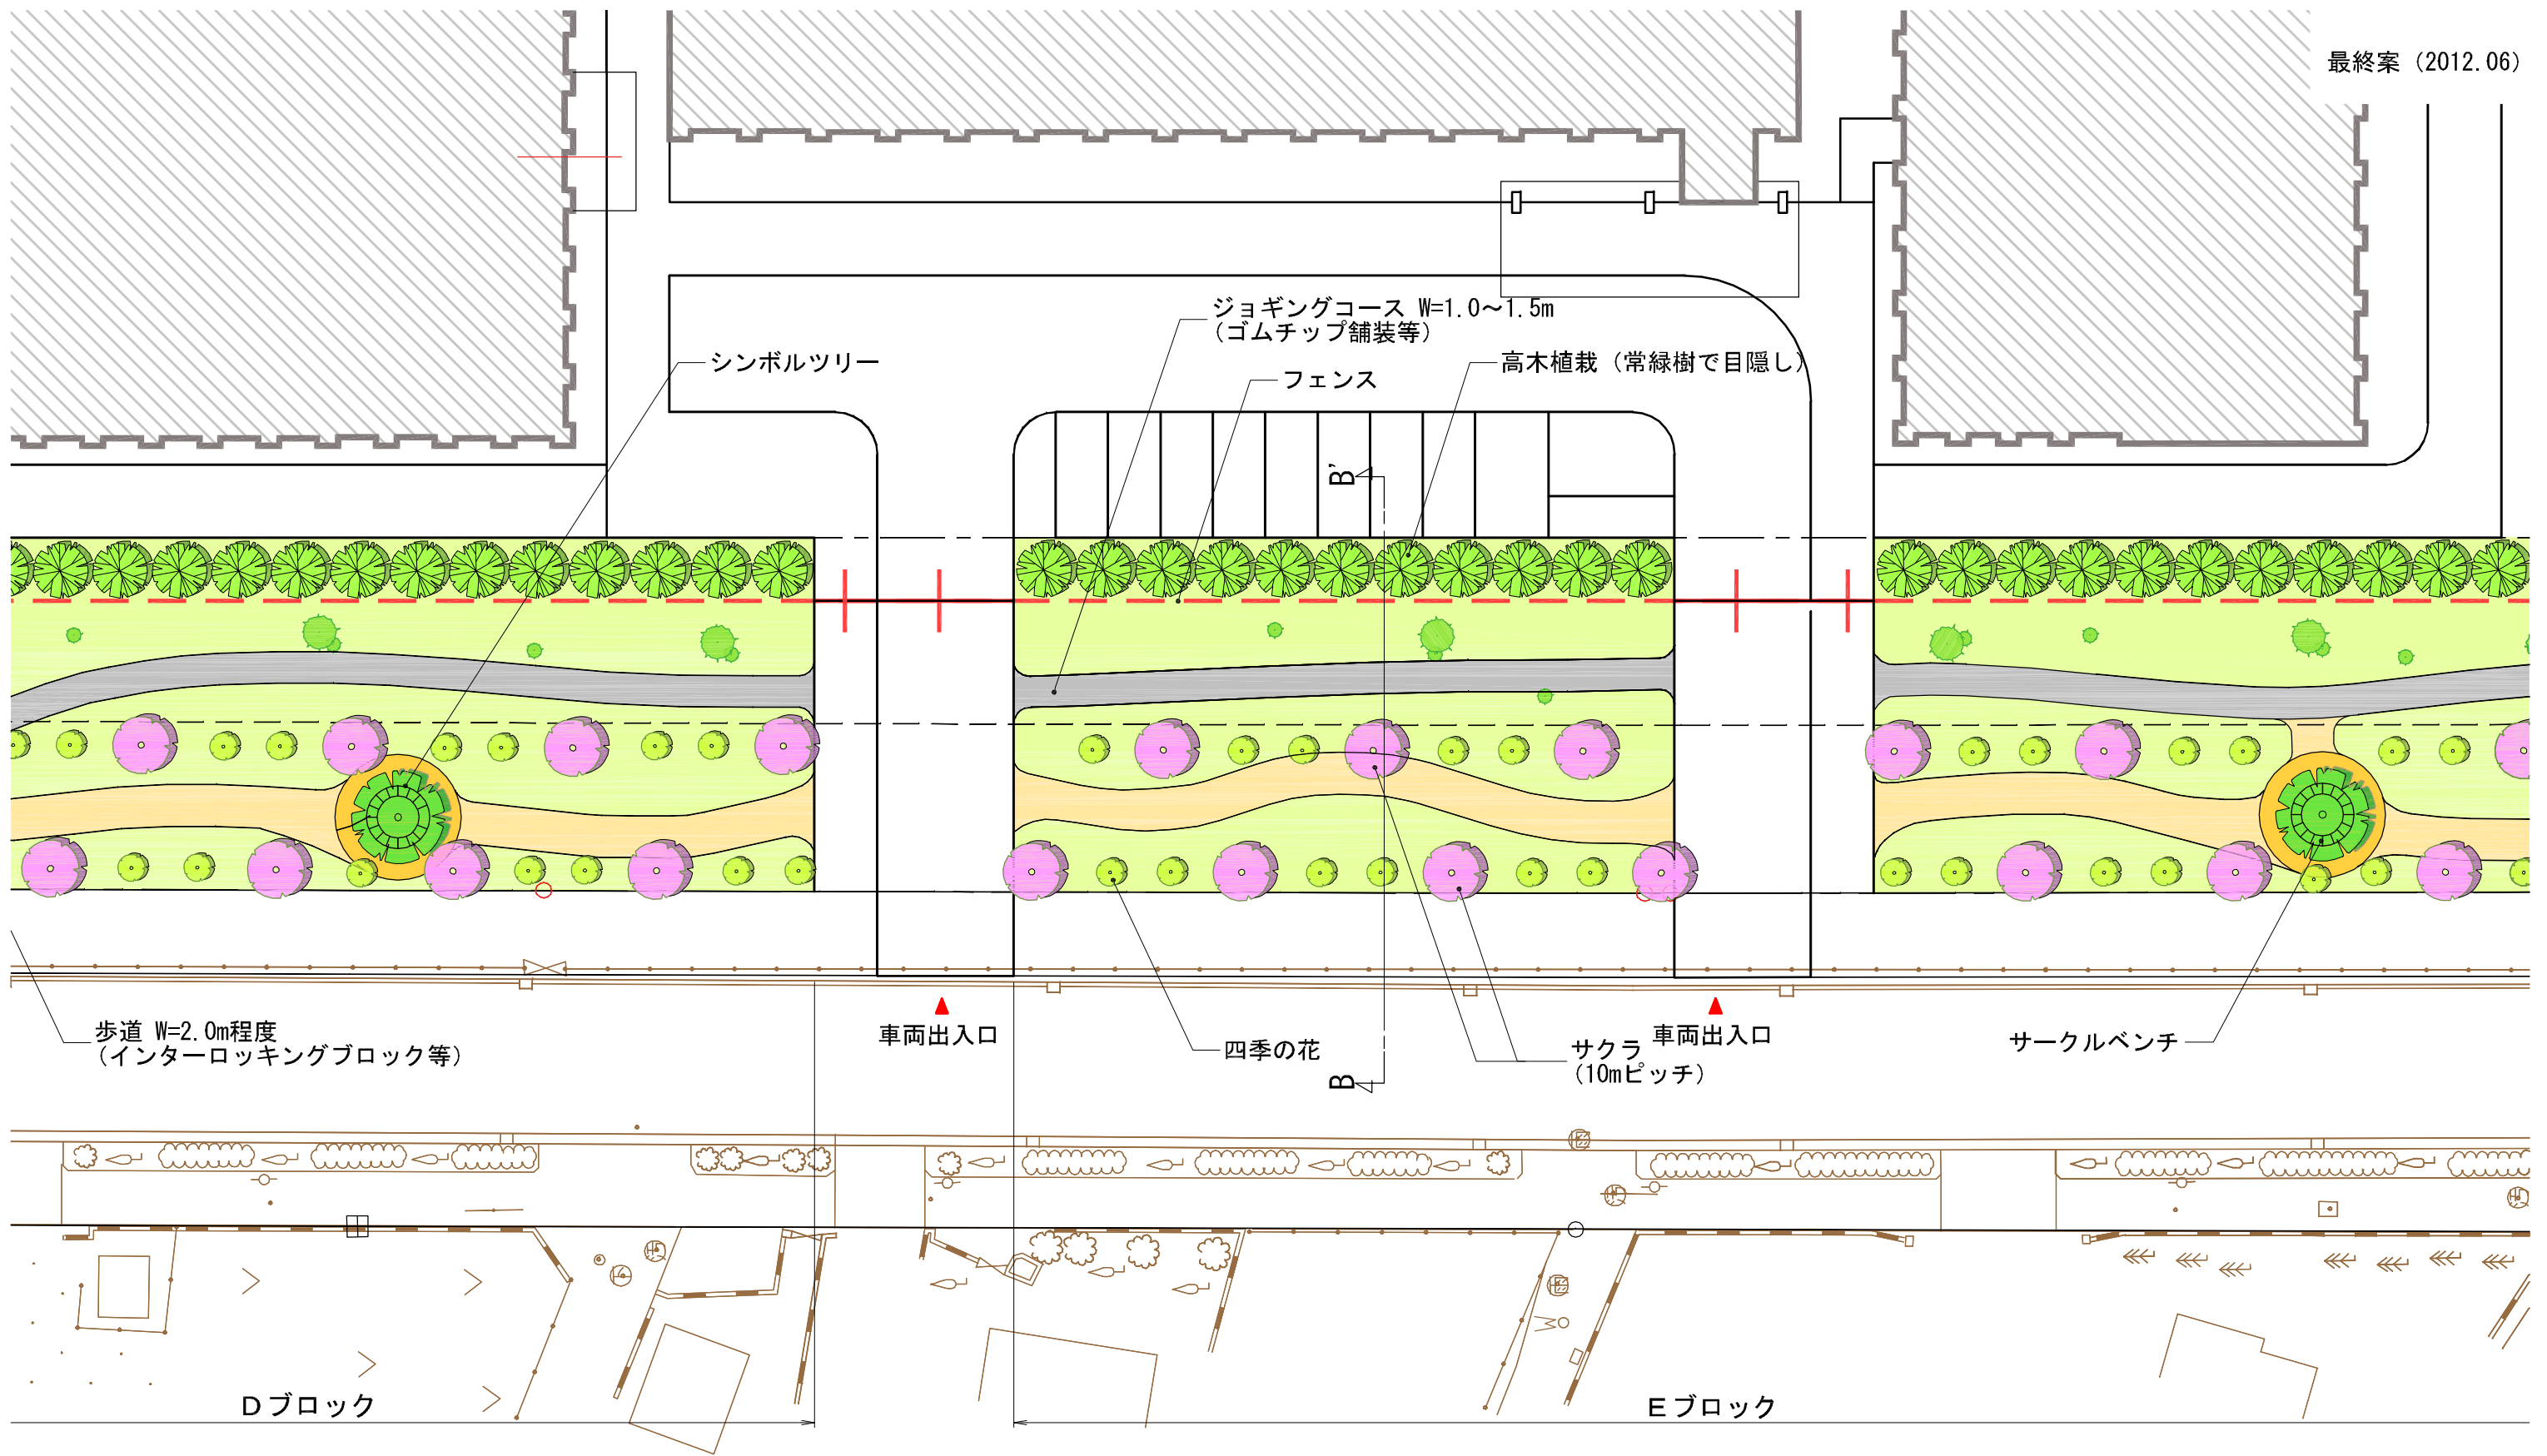


(緑道・開放緑地) 部分拡大図 (4) S=1/150 (A1)
S=1/300 (A3)


(D・Eブロック)

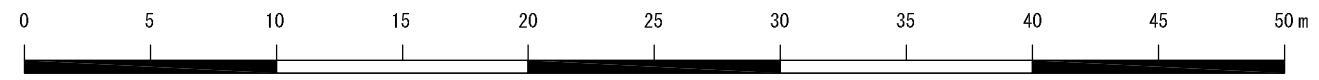

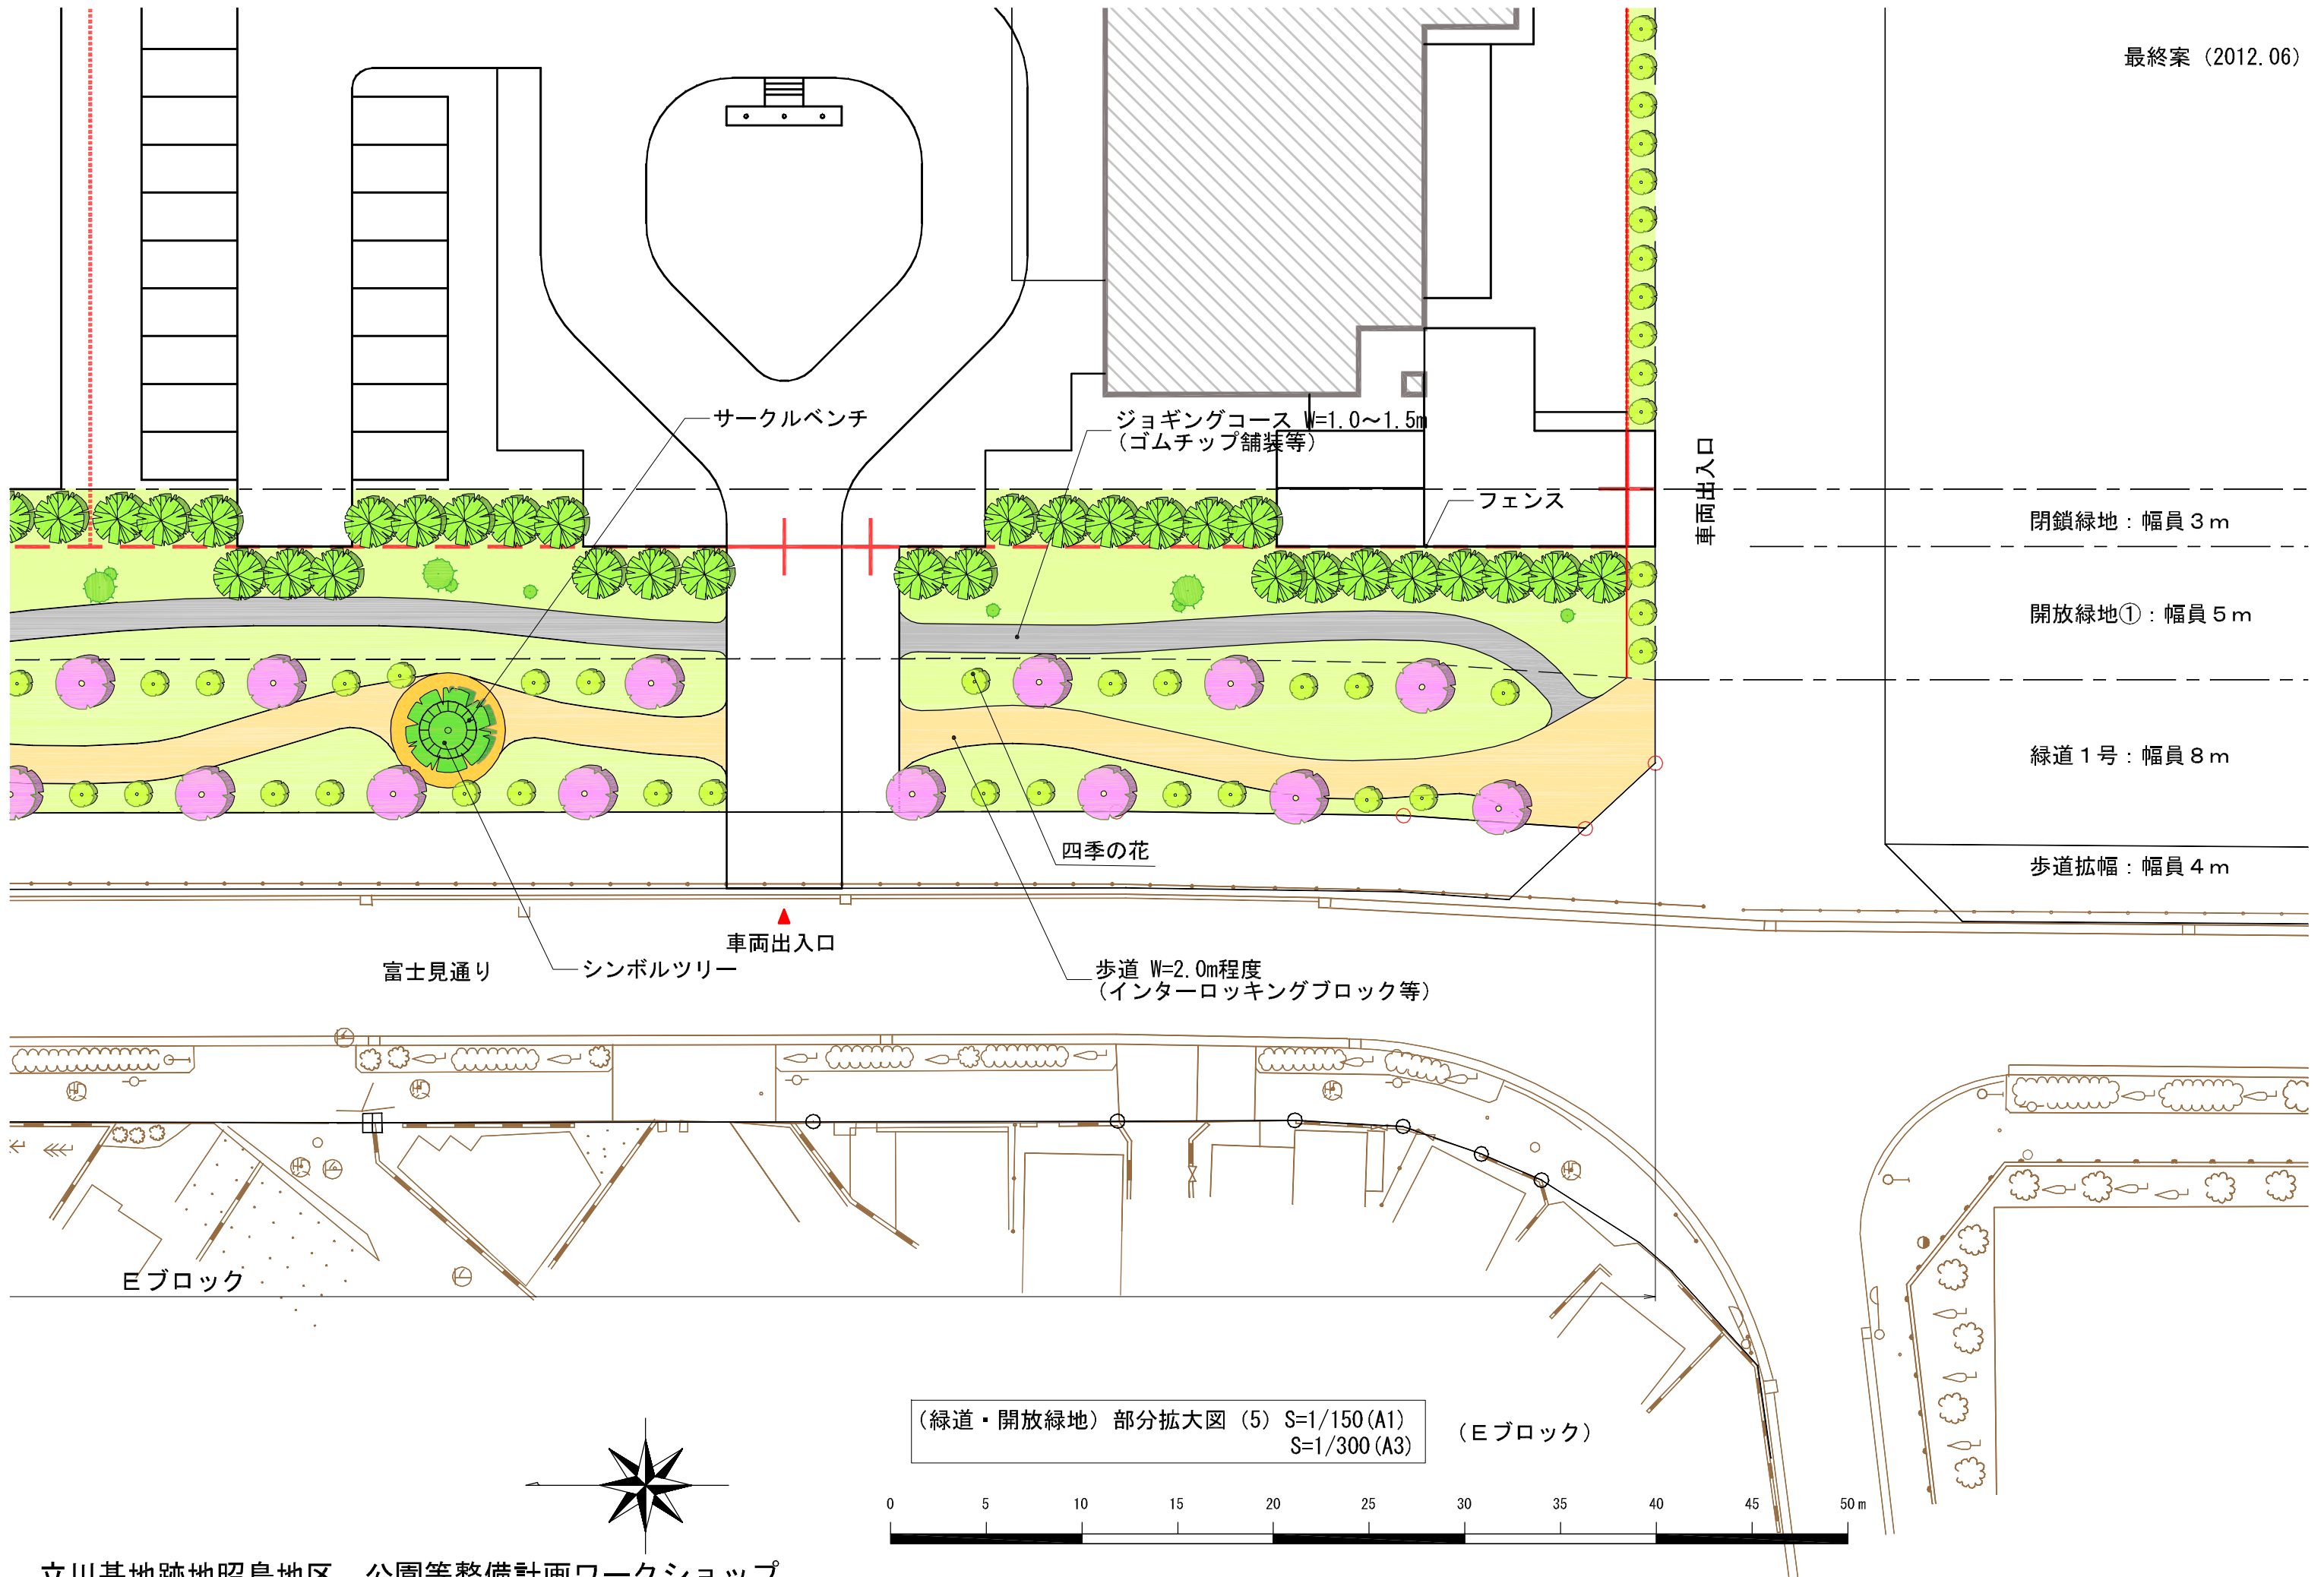


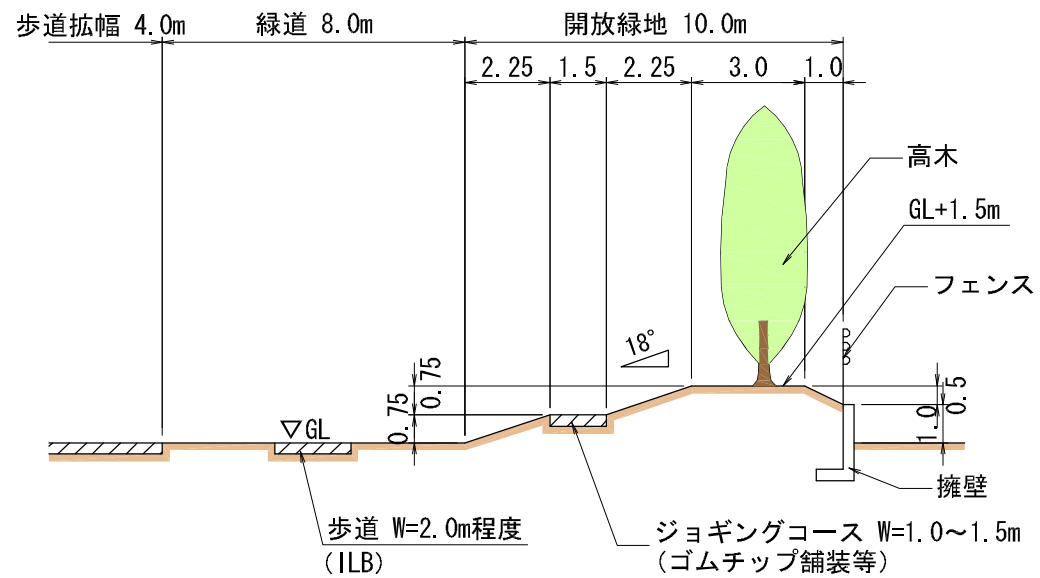

A-A'

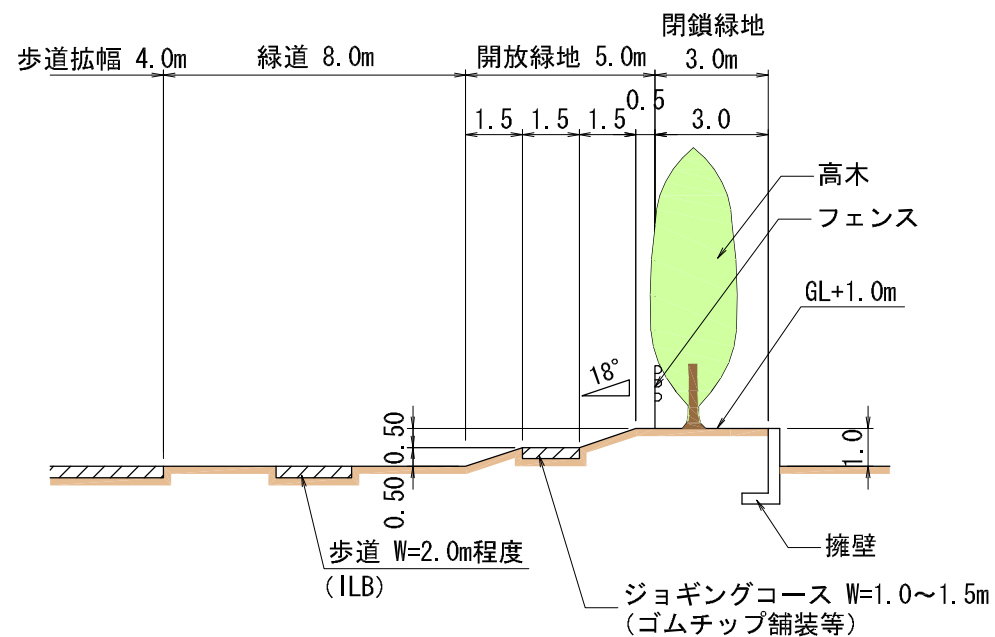

B-B'

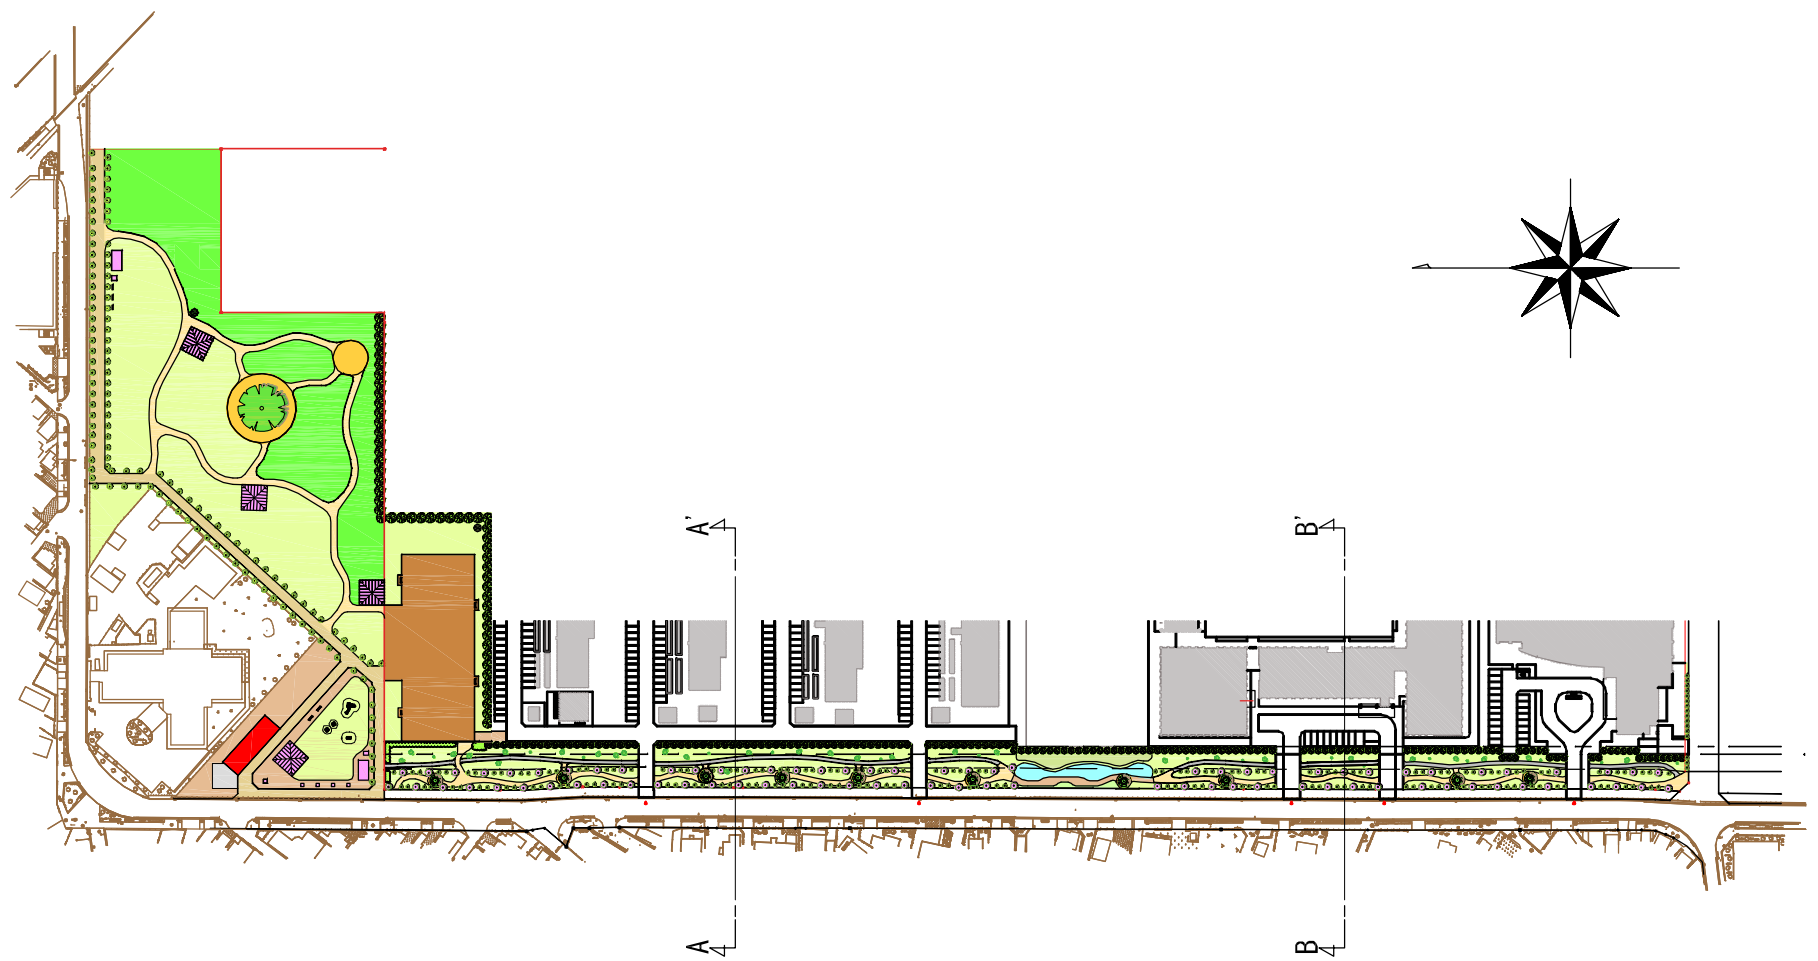

断面位置図

緑道・開放 (開放) 緑地模式断面図 S=1/100 (A1)
S=1/200 (A3)